

FRONT ELEVATION

THIS DRAWING IS THE PROPERTY OF R.L. KEITH & ASSOCIATES, INC. NO PART OF THIS DRAWING IS TO BE REPRODUCED OR TRANSMITTED IN ANY FORM OR BY ANY MEANS, ELECTRONIC OR MECHANICAL, INCLUDING PHOTOCOPYING, RECORDING, OR BY ANY INFORMATION STORAGE AND RETRIEVAL SYSTEM, WITHOUT THE WRITTEN PERMISSION OF R.L. KEITH & ASSOCIATES, INC. COPYRIGHT © 2001, R.L. KEITH & ASSOCIATES, INC.

Copyright © 2001, R.L. Keith & Associates
 Based on reproduction of floor plan
 Report on condition of structure
 12895

1


R.L. KEITH & ASSOCIATES
 ARCHITECTS
 12895
 FULTON, OKLAHOMA
 P.O. BOX 1000

DATE: 12/1/01
 DRAWN BY: J.K.
 CHECKED BY: J.K.
 SCALE: AS SHOWN

FARABOUGH
 RESIDENCE

NOTE:
 ALL DIMENSIONS ARE IN FEET AND INCHES.
 DIMENSIONS IN PARENTHESES ARE IN FEET AND INCHES.
 DIMENSIONS IN BRACKETS ARE IN FEET AND INCHES.

GENERAL NOTES
 1. WORKMANSHIP TO BE AS PER 2000 IBC CODES AND REGULATIONS.
 2. ALL WORK SHALL BE DONE IN ACCORDANCE WITH THE 2000 IBC CODES AND REGULATIONS.
 3. ALL MATERIALS AND METHODS SHALL BE APPROVED BY THE ARCHITECT.
 4. ALL MATERIALS AND METHODS SHALL BE APPROVED BY THE ARCHITECT.

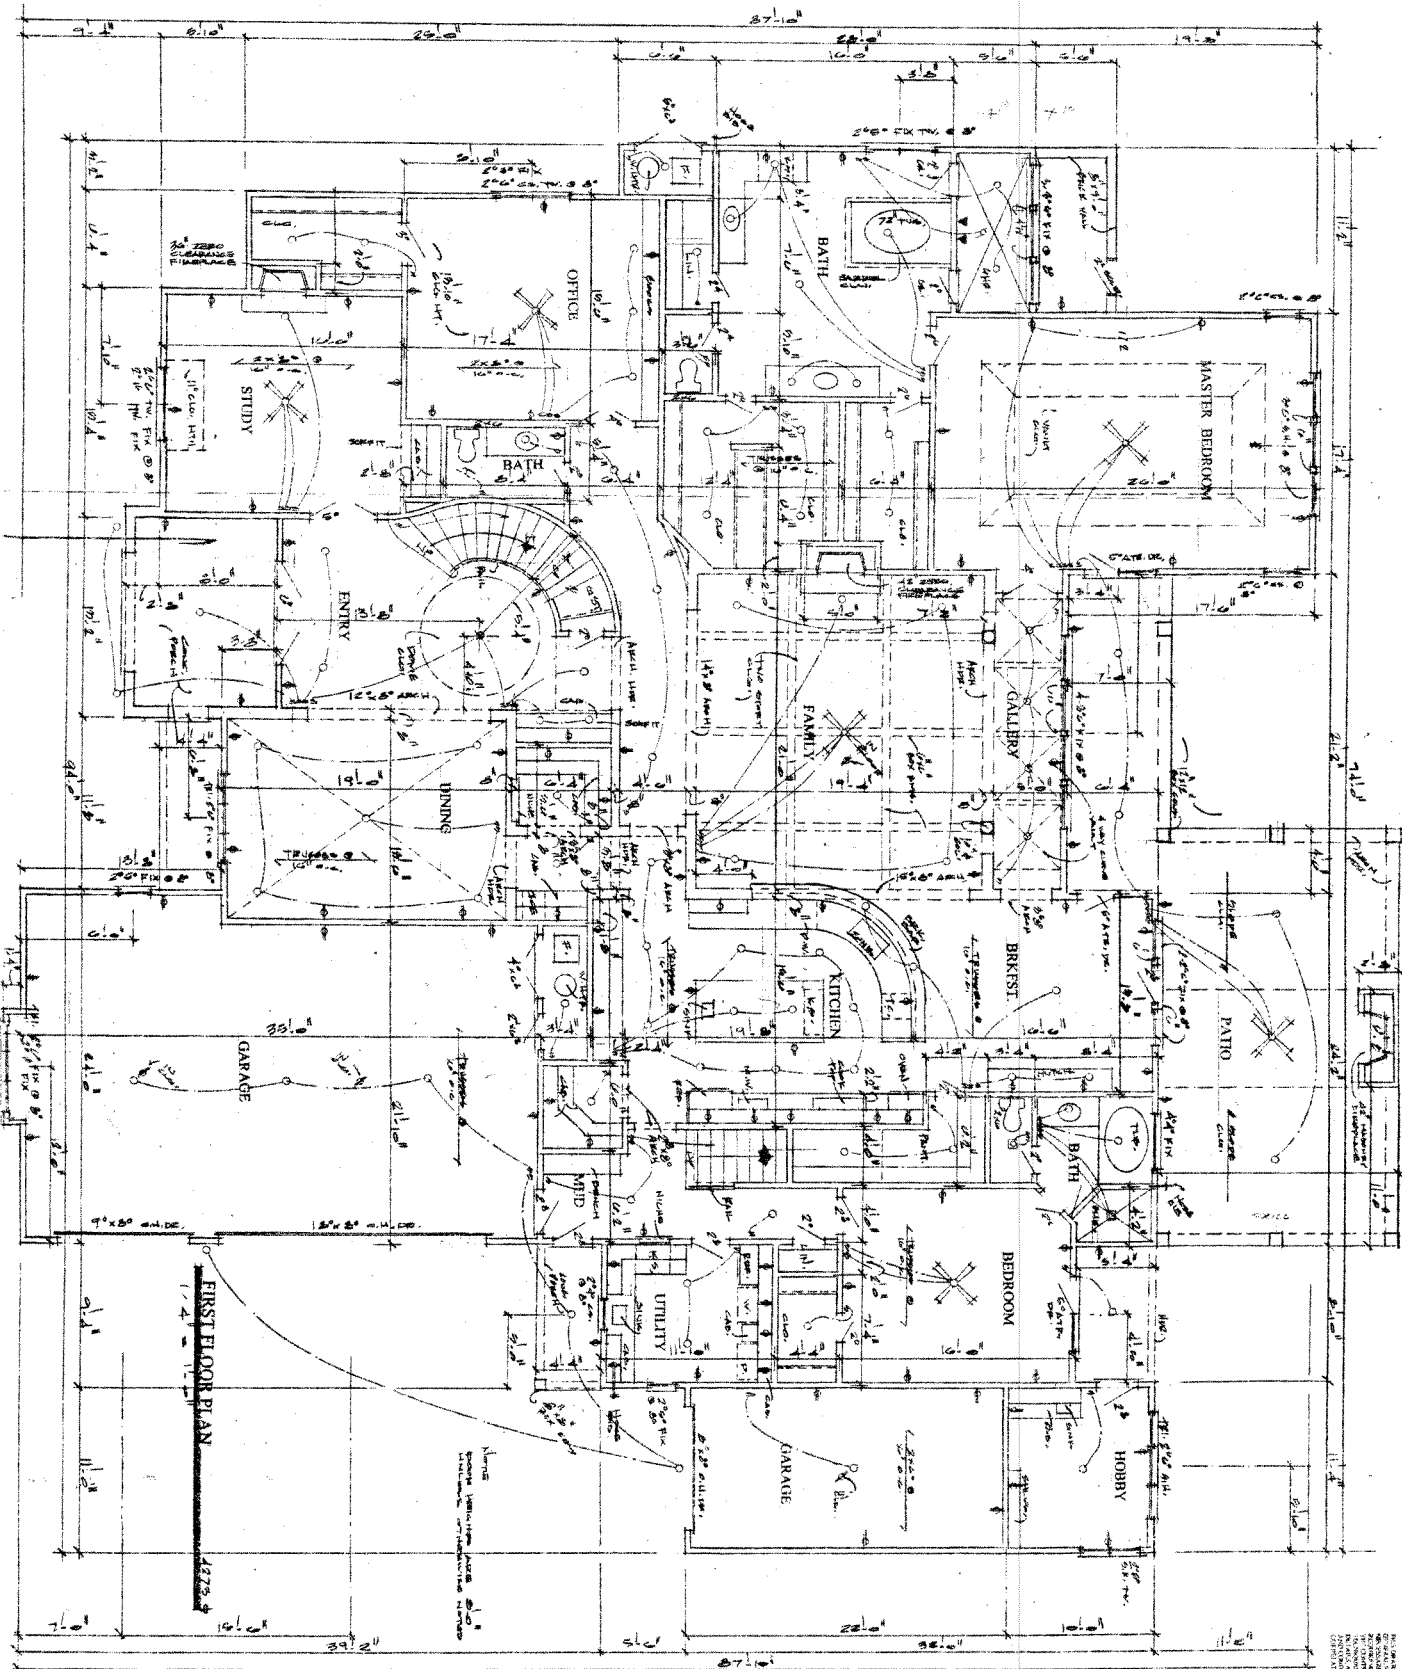

FIRST FLOOR PLAN


2

R.L. KEITH & ASSOCIATES
 2895
 TULSA, OKLAHOMA
 918-491-4892

FARABOUGH RESIDENCE

Copyright © 2005, R.L. Keith & Associates
 Reproduction or use of these plans
 in part or whole is strictly prohibited.

FOR INFORMATION OF THE CLIENT, THE ARCHITECT HAS OBTAINED THE NECESSARY PERMITS FROM THE CITY OF TULSA, OKLAHOMA, FOR THE CONSTRUCTION OF THIS RESIDENCE. THE ARCHITECT HAS ALSO OBTAINED THE NECESSARY PERMITS FROM THE CITY OF TULSA, OKLAHOMA, FOR THE CONSTRUCTION OF THIS RESIDENCE. THE ARCHITECT HAS ALSO OBTAINED THE NECESSARY PERMITS FROM THE CITY OF TULSA, OKLAHOMA, FOR THE CONSTRUCTION OF THIS RESIDENCE.

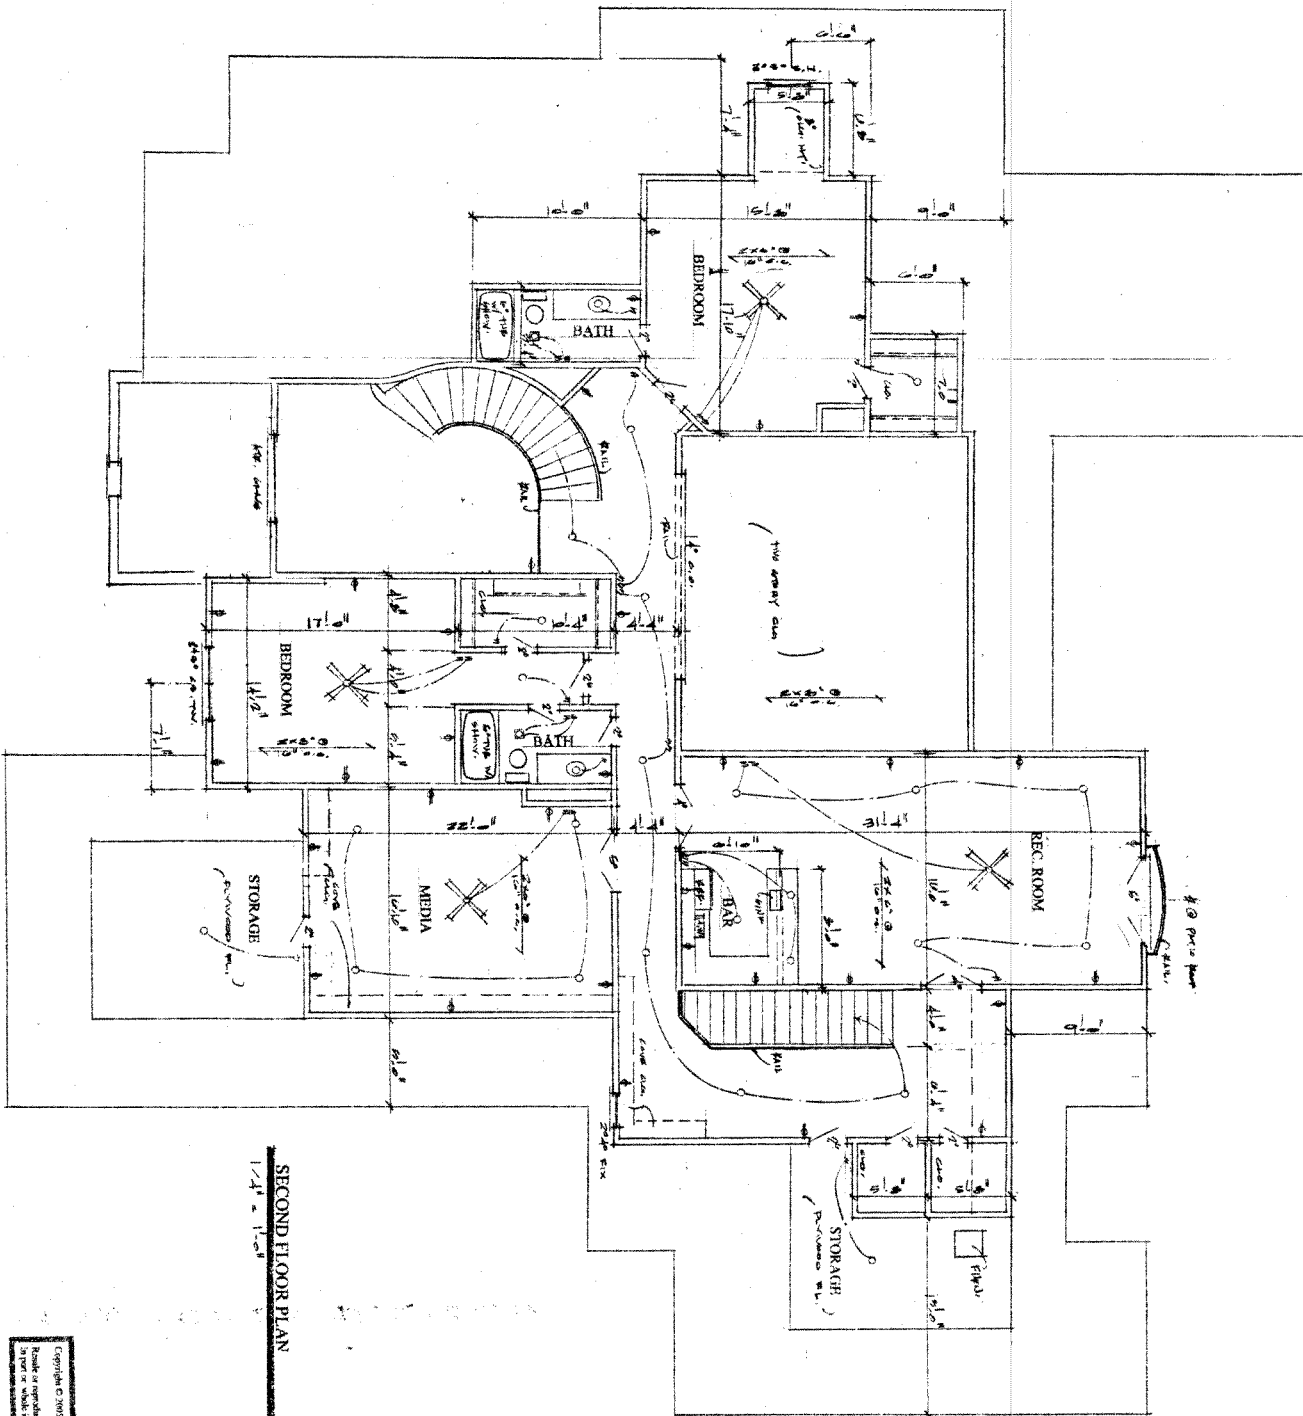

SECOND FLOOR PLAN 21' x 41' 4"

NOTE
 ALL DIMENSIONS ARE IN FEET AND INCHES
 UNLESS OTHERWISE SPECIFIED

THIS PLAN IS A PRELIMINARY DESIGN AND IS SUBJECT TO CHANGE WITHOUT NOTICE. THE ARCHITECT ASSUMES NO LIABILITY FOR THE ACCURACY OF THE INFORMATION PROVIDED HEREON. THE ARCHITECT'S RESPONSIBILITY IS LIMITED TO THE DESIGN OF THE BUILDING AS SHOWN ON THESE PLANS. THE ARCHITECT DOES NOT WARRANT THE ACCURACY OF THE INFORMATION PROVIDED HEREON. THE ARCHITECT'S RESPONSIBILITY IS LIMITED TO THE DESIGN OF THE BUILDING AS SHOWN ON THESE PLANS.

Copyright © 2001, R.L. Keith & Associates
 No part of this document may be reproduced or transmitted in any form or by any means electronic or mechanical, including photocopying and recording, or by any information storage or retrieval system, without the prior written permission of R.L. Keith & Associates.

3
 12895

R.L. KEITH & ASSOCIATES
 TULSA, OKLAHOMA
 918-481-0077

FARABOUGH RESIDENCE

